



DIMENSIONS AND ELEVATIONS IN METERS

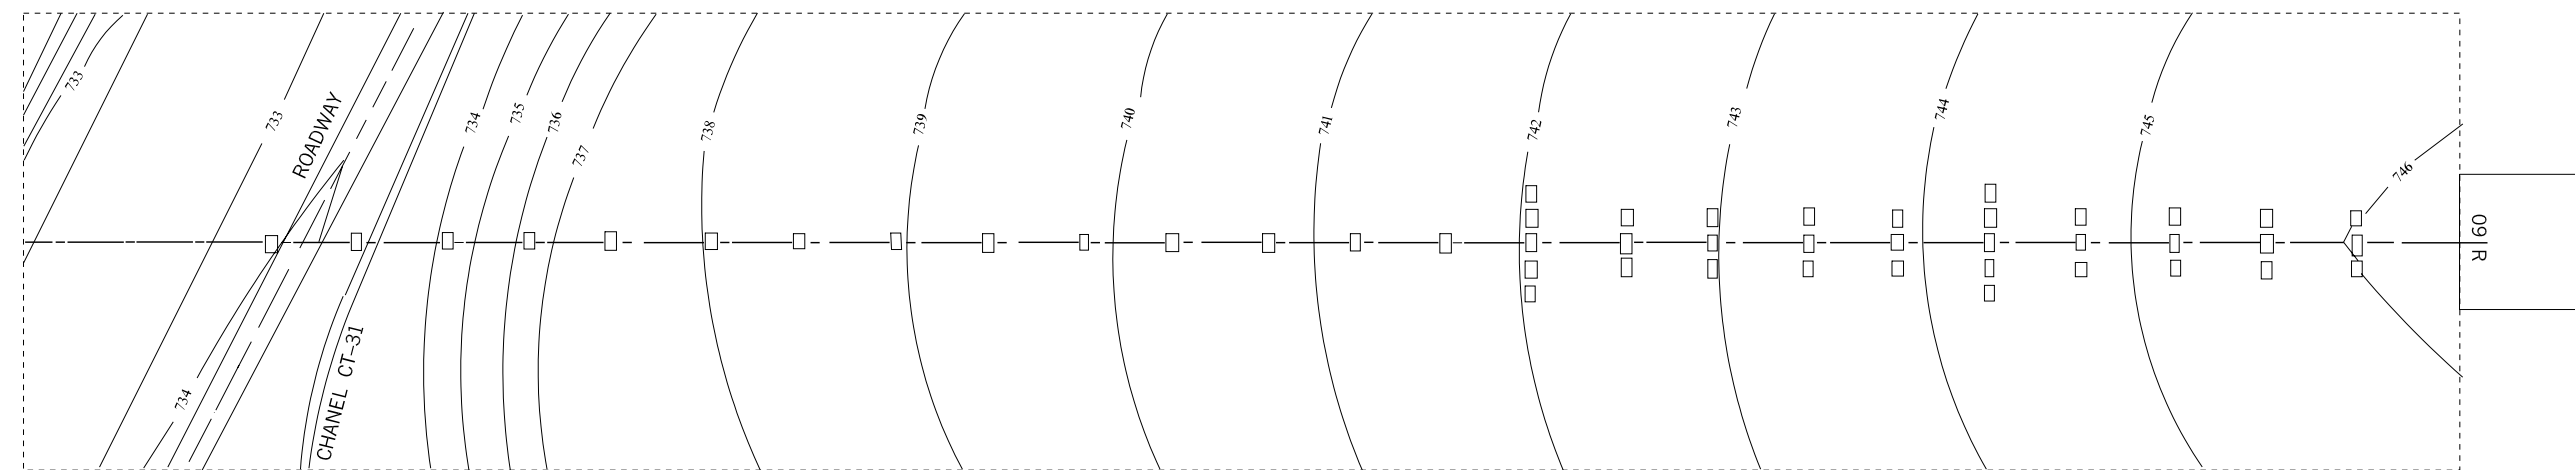

HORIZONTAL SCALE 1:2500

VERTICAL SCALE 1:500

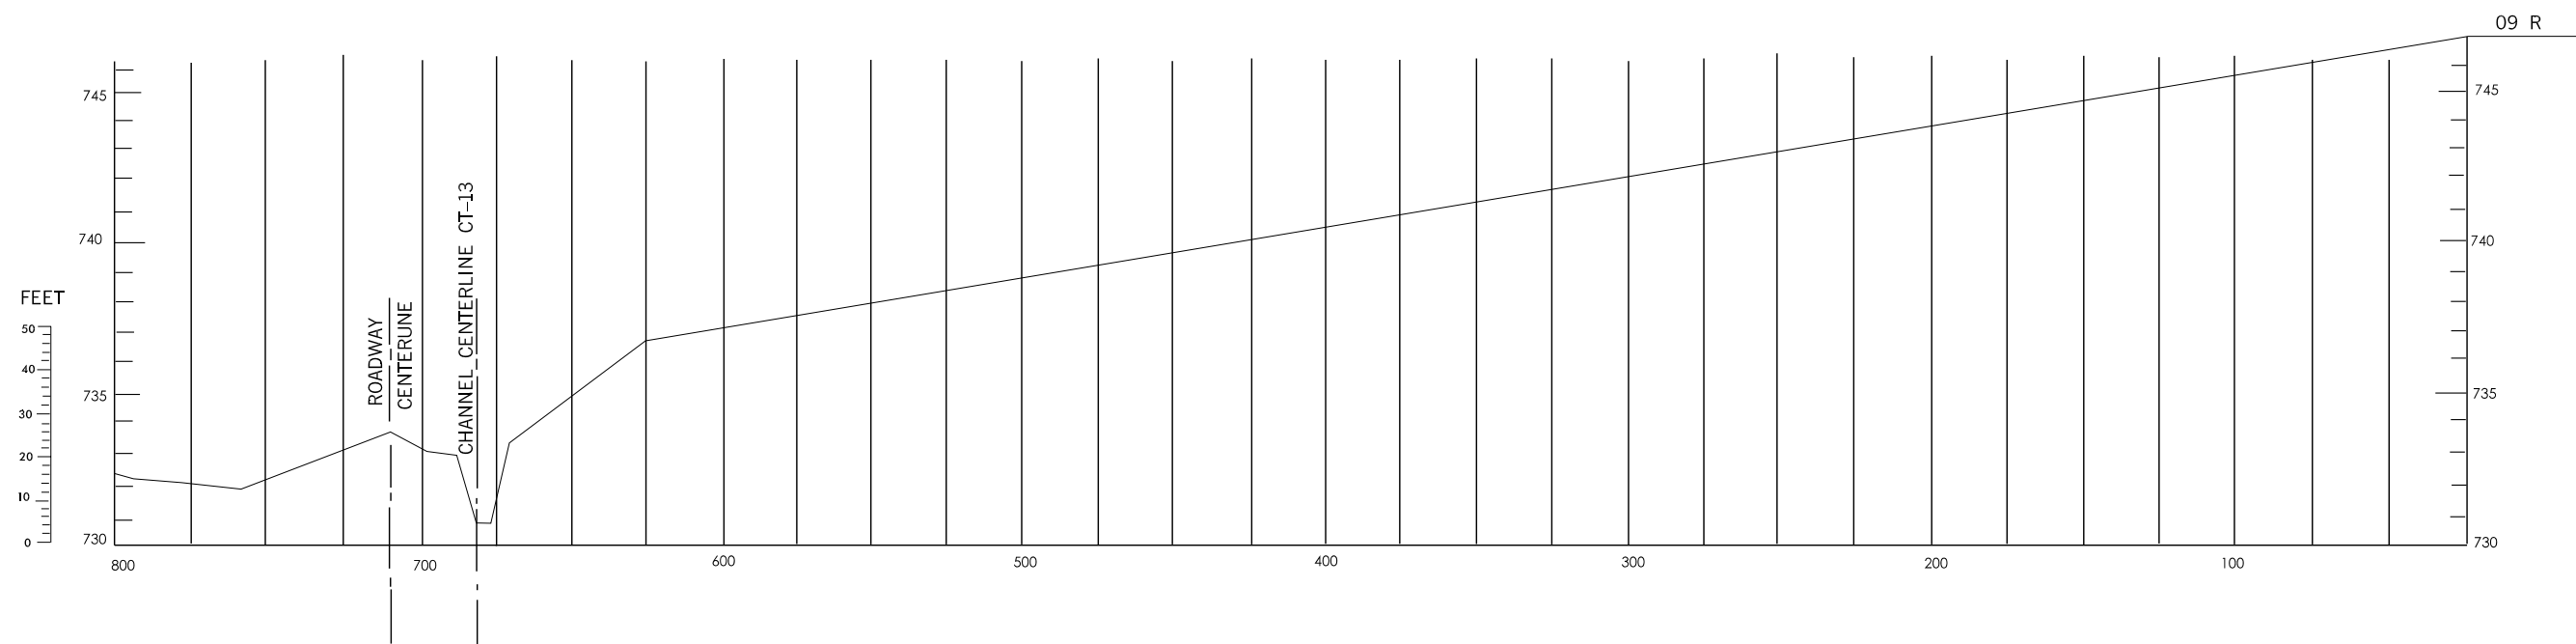

LEGEND		
ROADWAY	[Symbol]	
CONTOUR LINE	[Symbol] 735	
CENTER LINE PROFILE	[Symbol]	
APPROACH LIGHTING	[Symbol]	
AMENDMENT RECORD		
Nº	DATE	ENTERED BY