



DIMENSIONS AND ELEVATIONS IN METERS

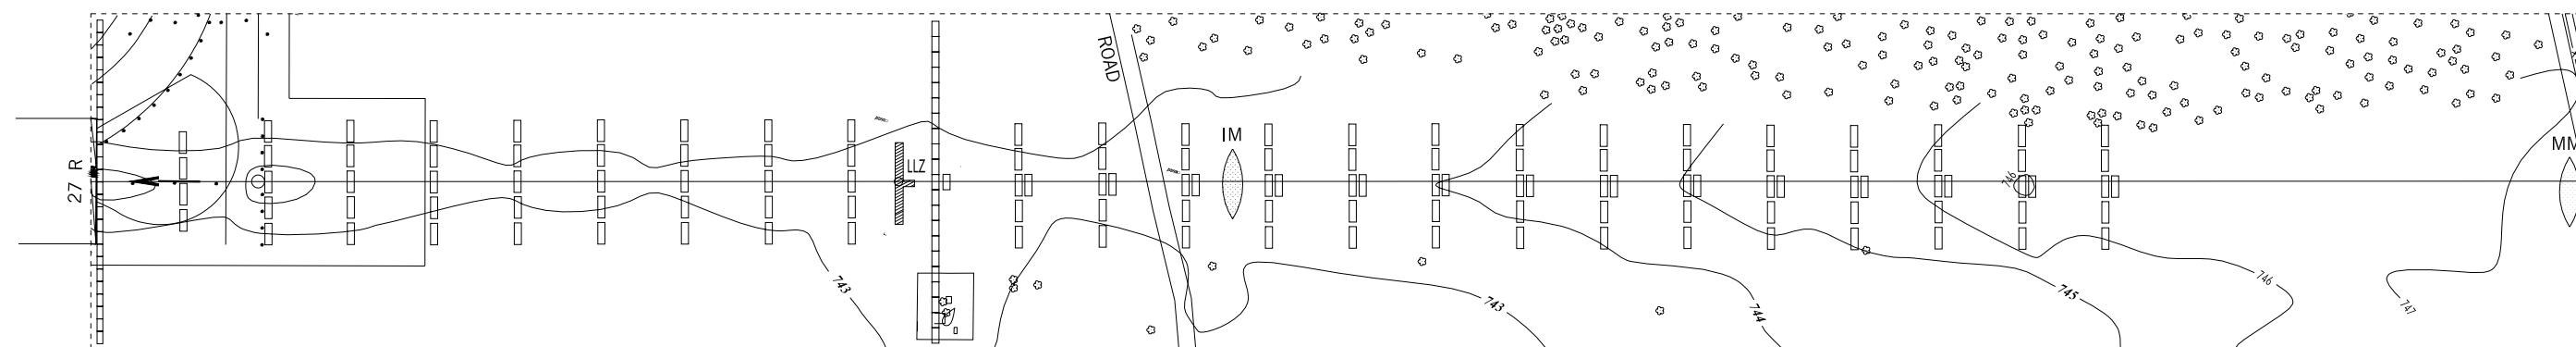

HORIZONTAL SCALE 1:2500

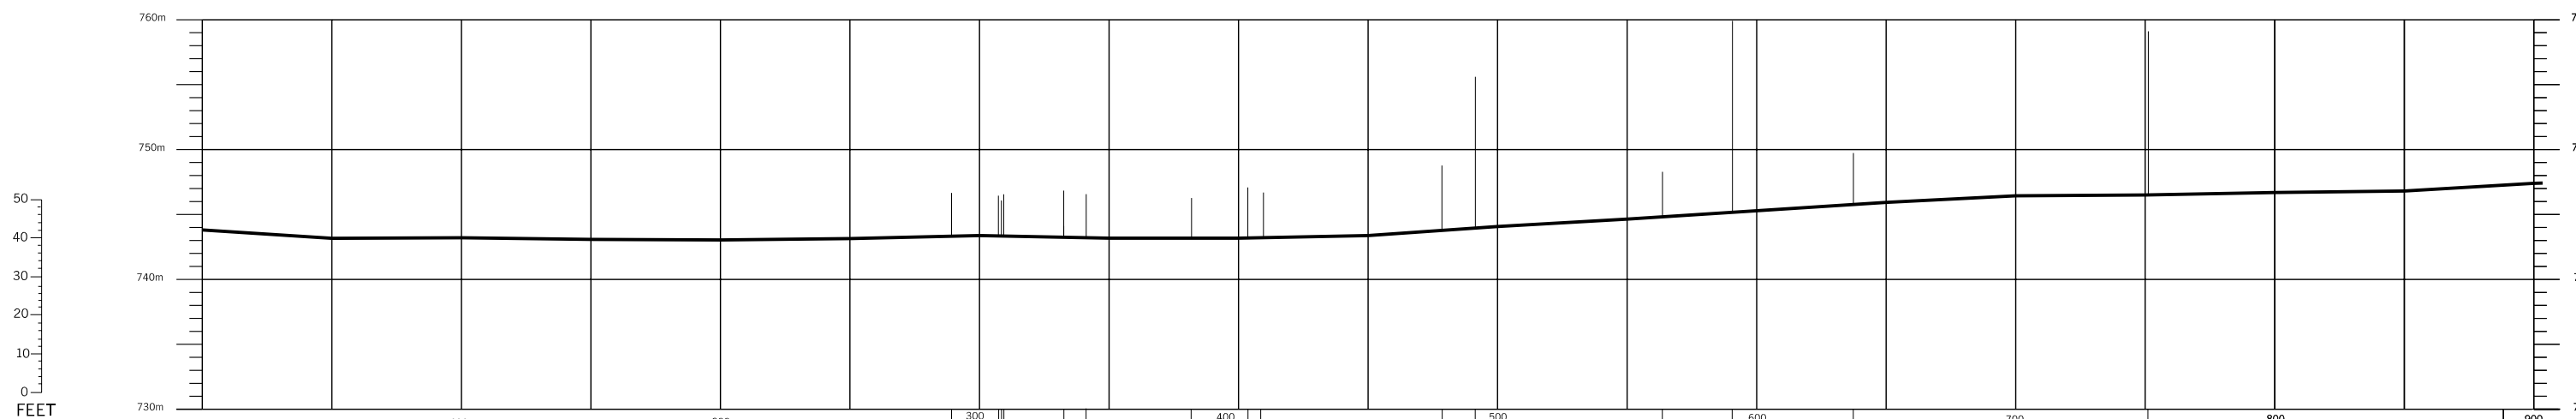

VERTICAL SCALE 1:500

| LEGEND              |                  |
|---------------------|------------------|
| FENCE               | — x —            |
| CONTORN LINE        | ~ ~ ~            |
| CENTER LINE PROFILE | — (solid line) — |
| APROACH LIGHTING    | □                |
| TREE                | o                |
| LIGHTS              | •                |

COMAER

| AMENDMENT RECORD |      |            |
|------------------|------|------------|
| Nº               | DATE | ENTERED BY |
|                  |      |            |

CHANGES : CHART IDENT.

AIP AMDT 01/08